



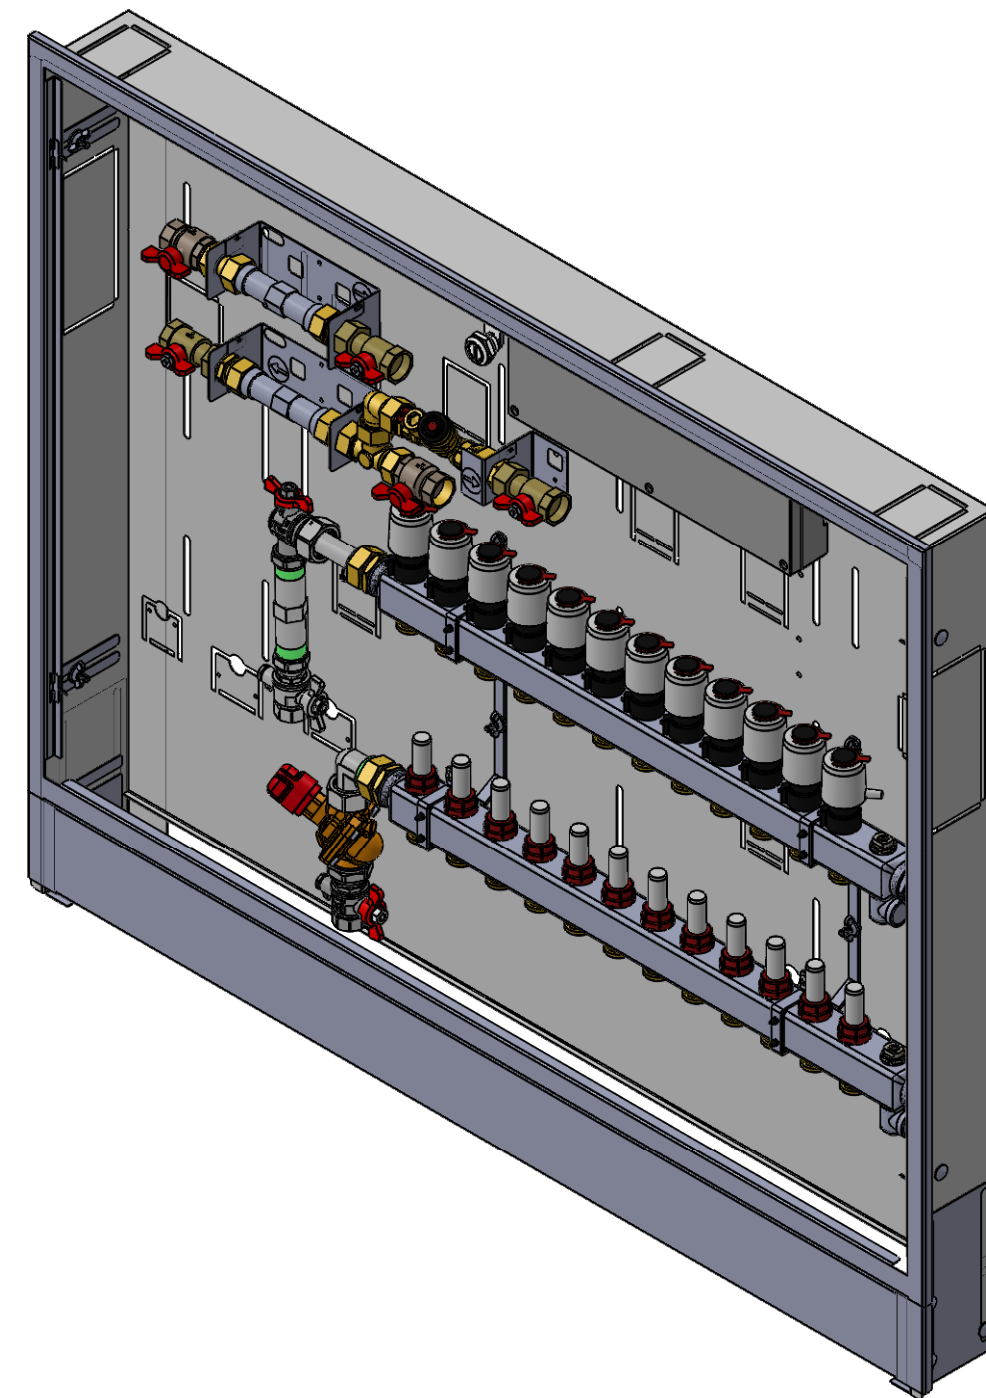

088X4112 UnoFloor Metering Comfort left 12-loops

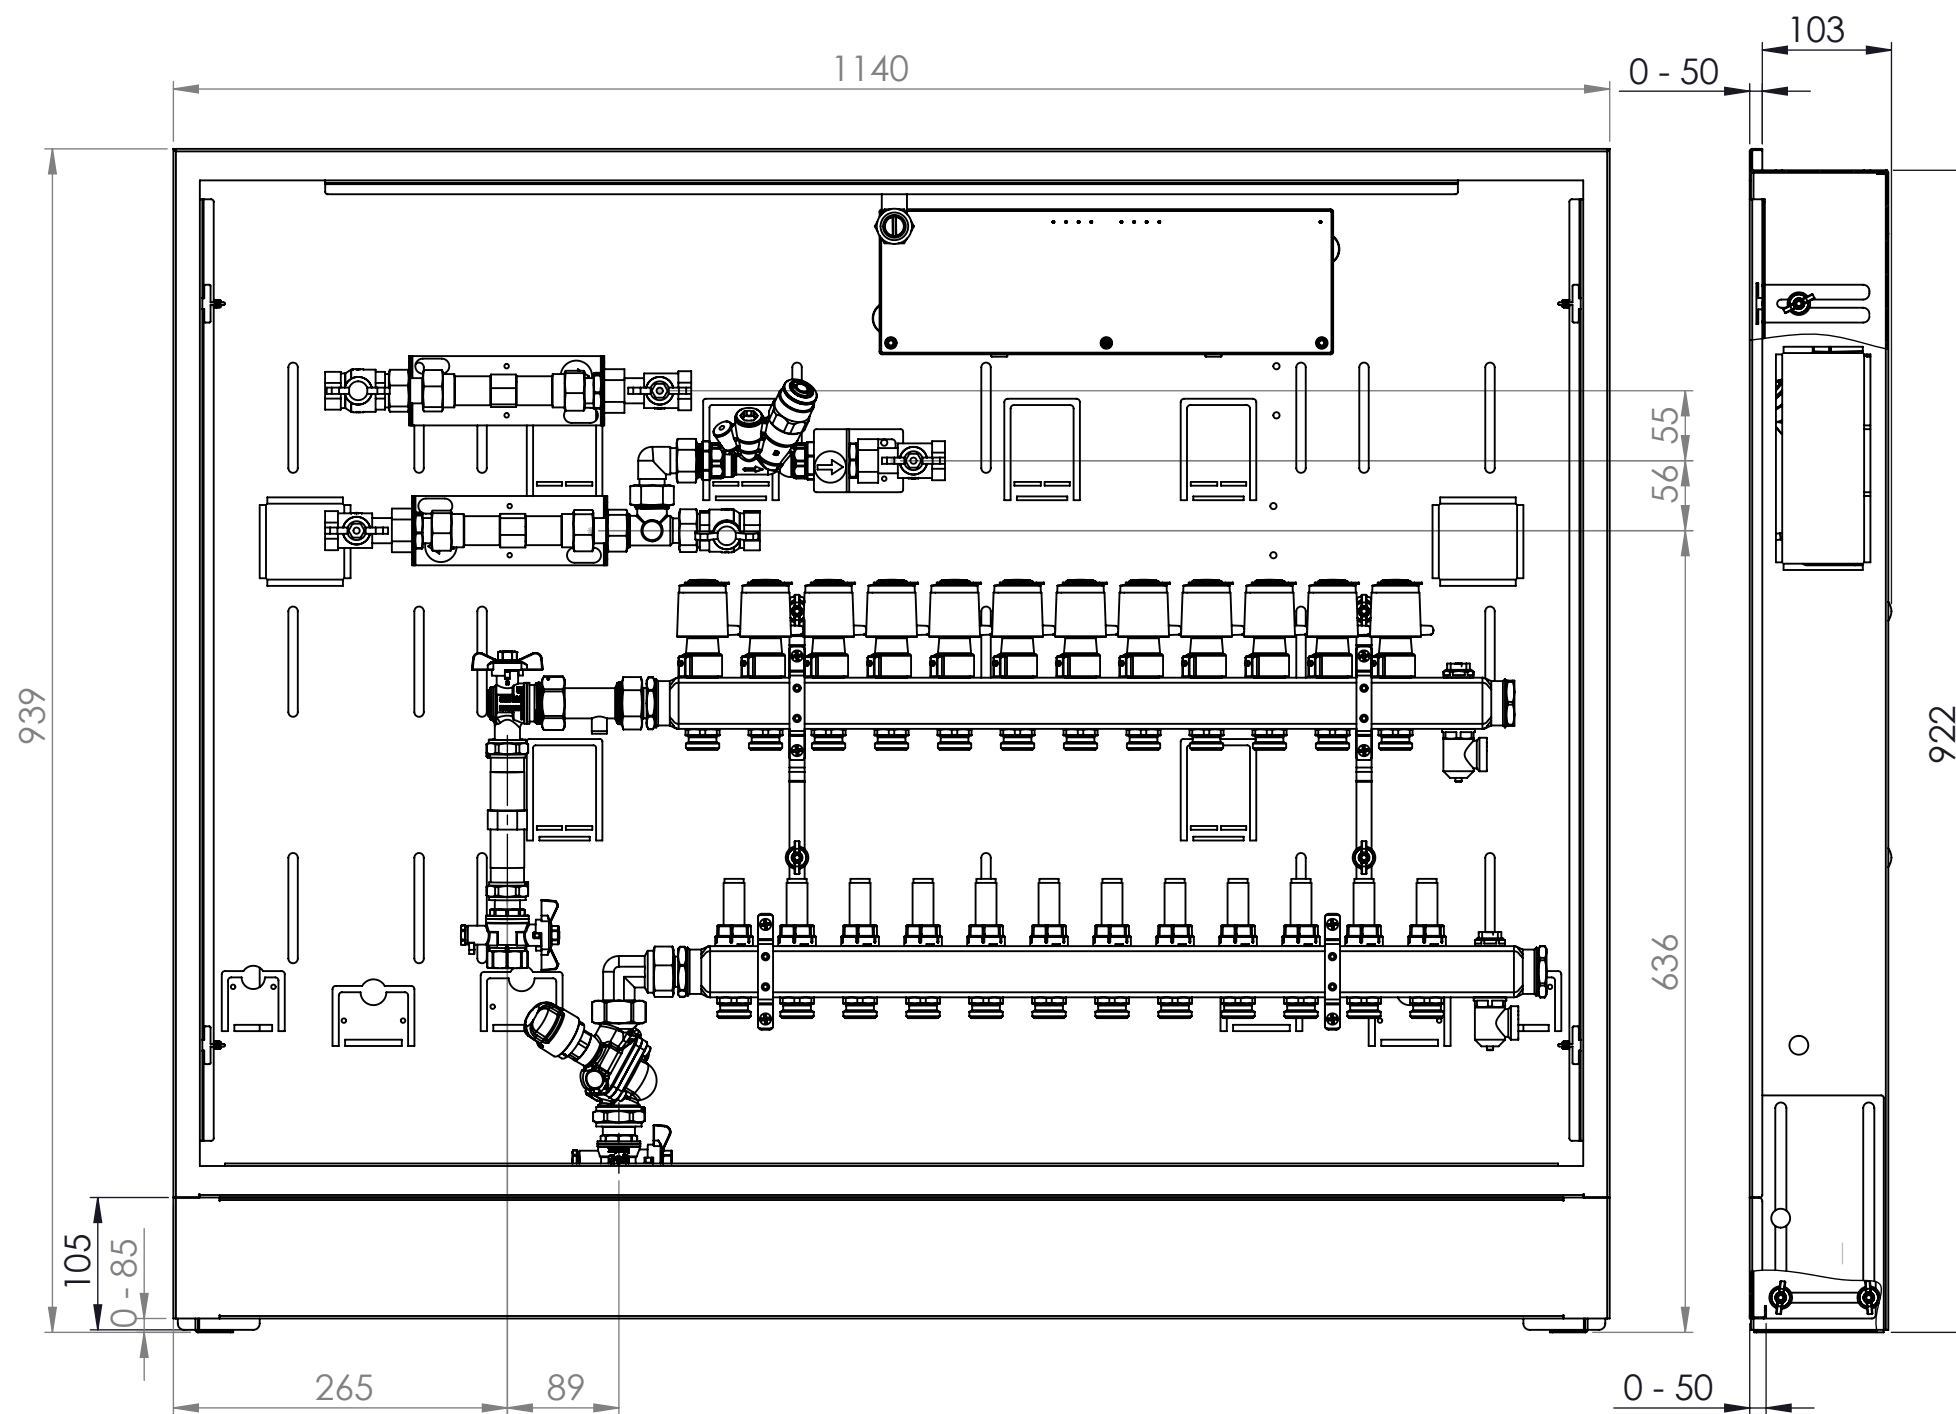